


Facade mod syd.

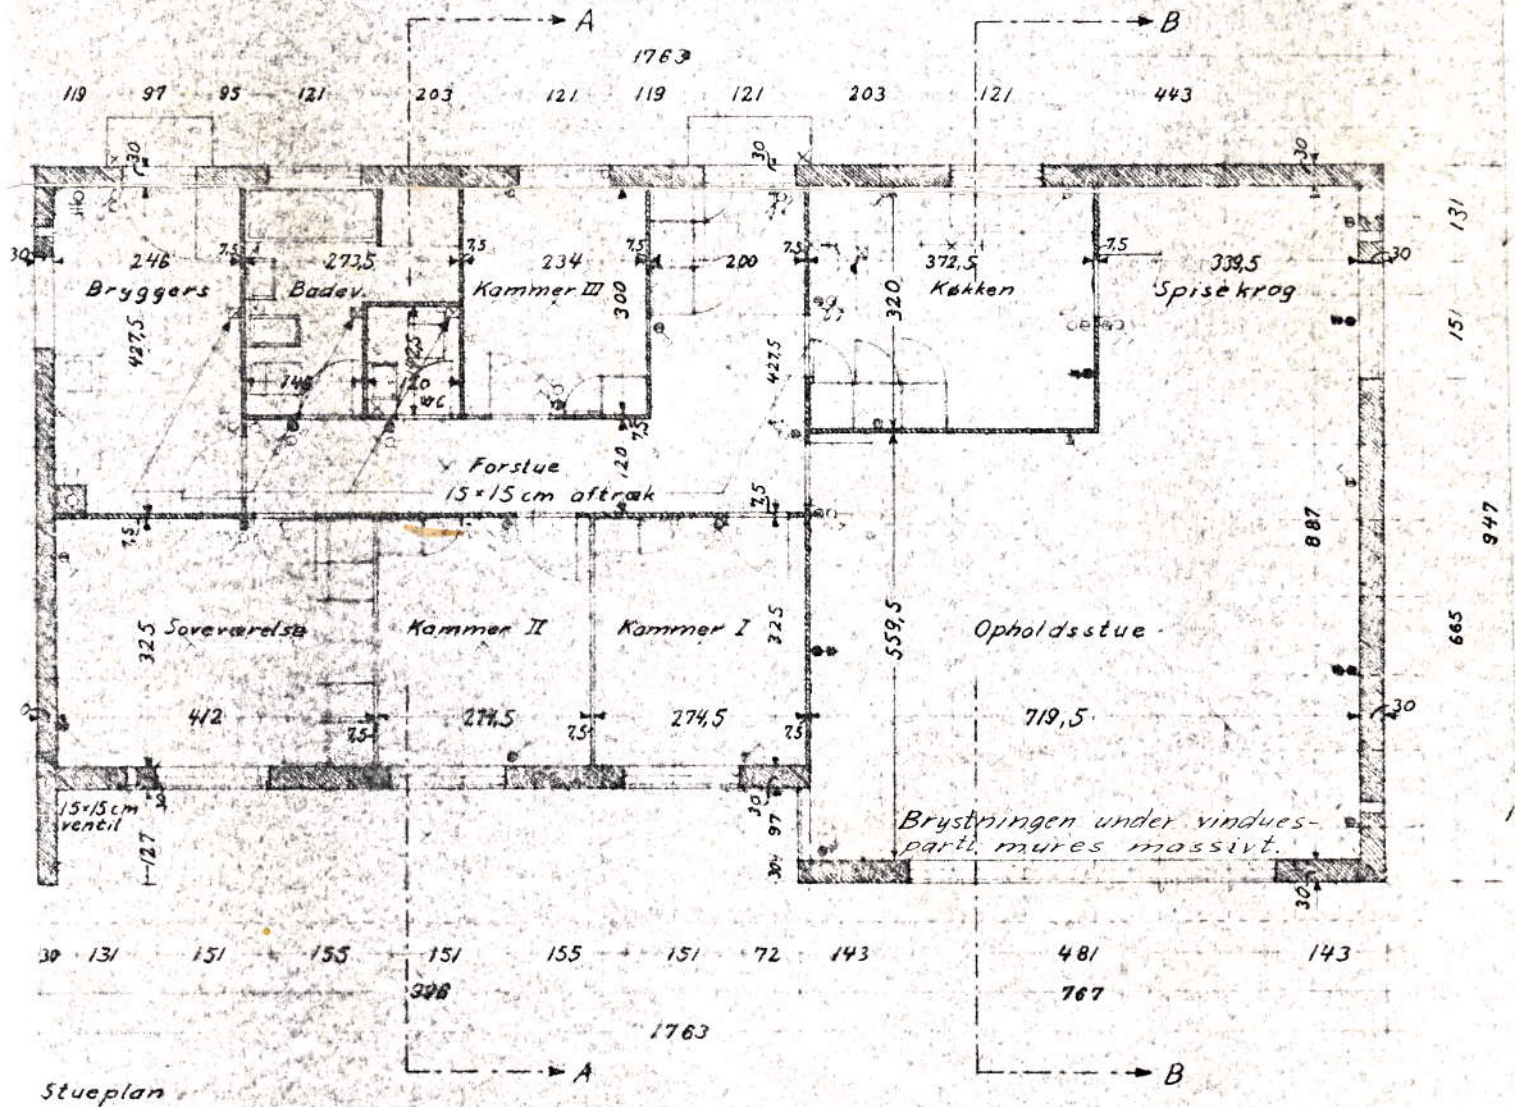

Stueplan